


PLAN 3

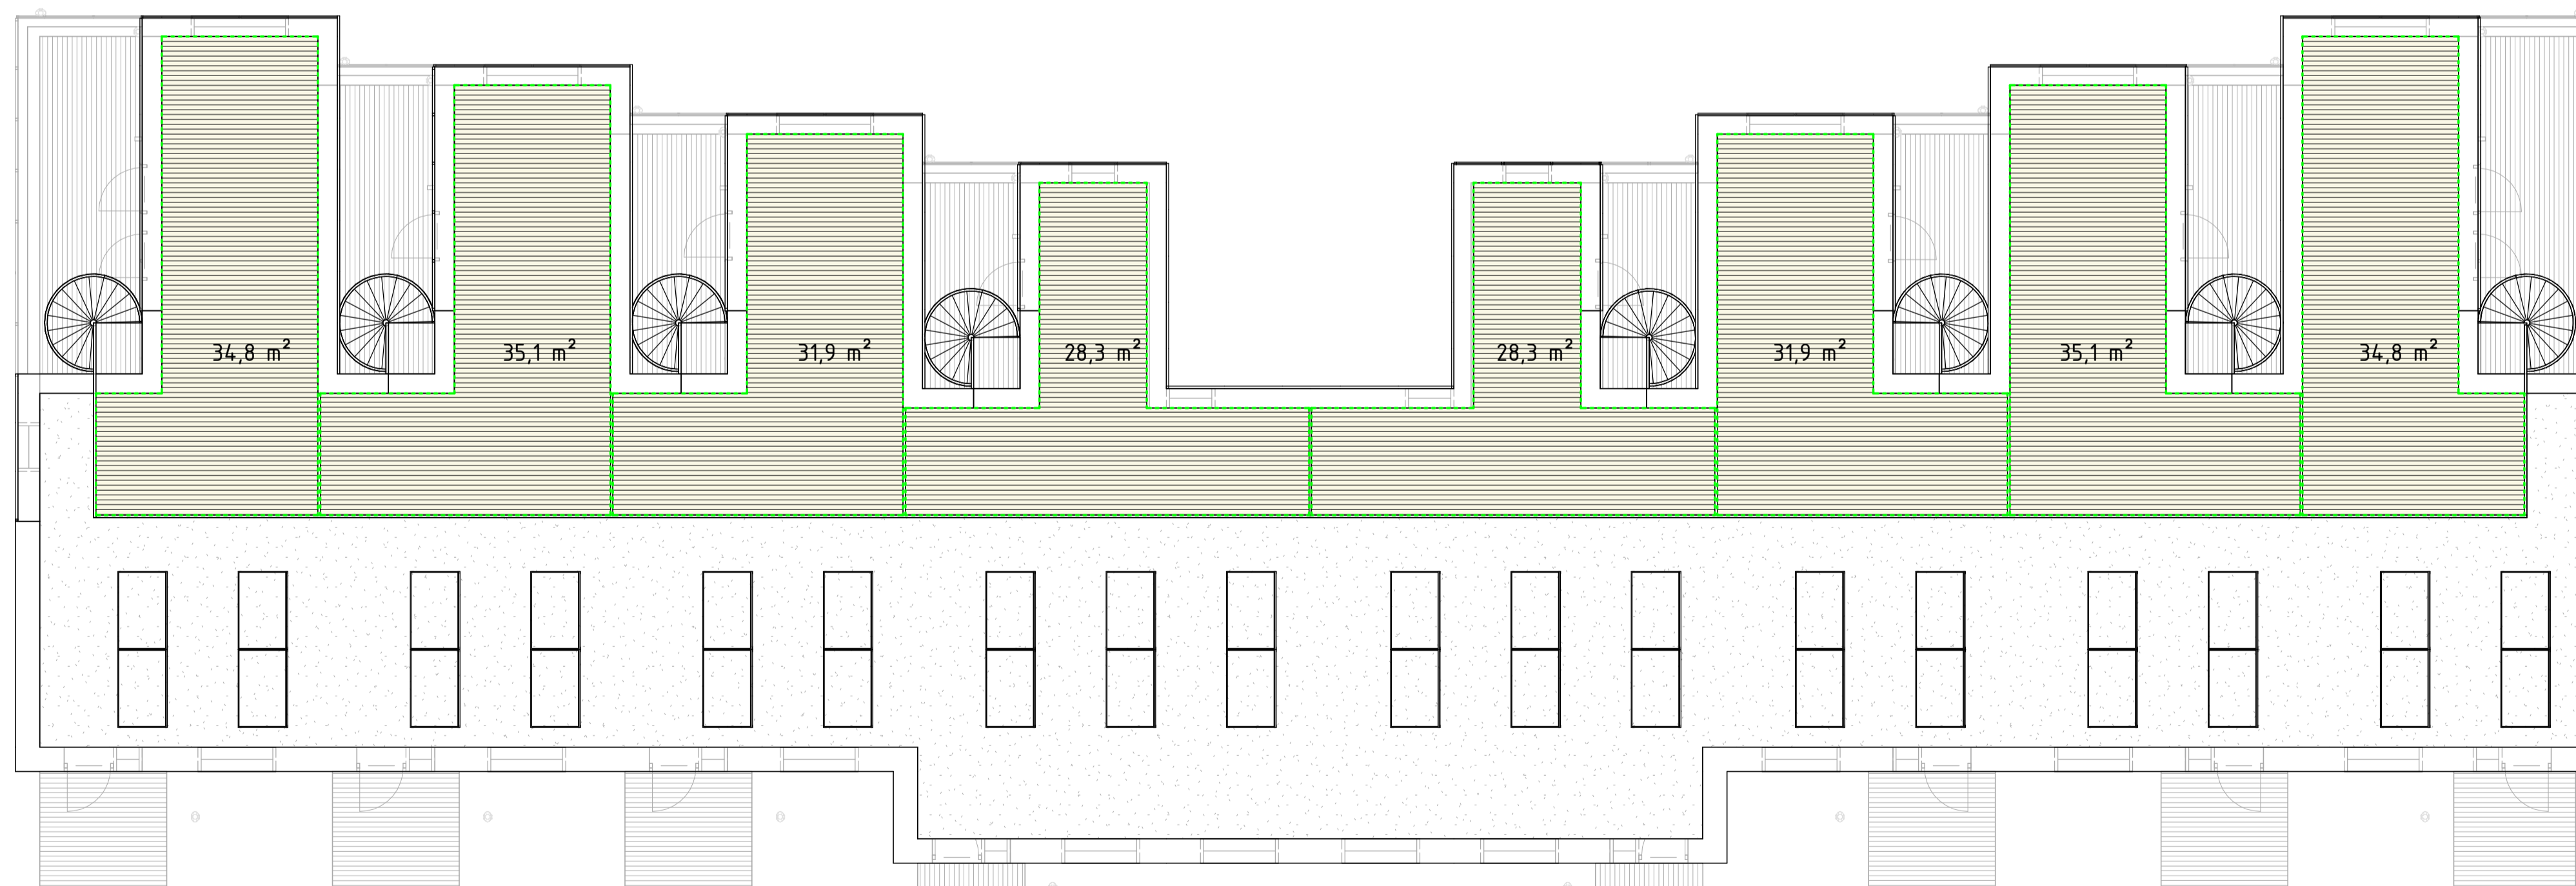


TAKPLAN

	Area
<b>Plan 1</b>	
BTA	811,2 m <sup>2</sup>
OPA	26,3 m <sup>2</sup>
<b>Plan 2</b>	
BTA	683,2 m <sup>2</sup>
<b>Plan 3</b>	
BTA	636,8 m <sup>2</sup>
OPA	173,0 m <sup>2</sup>
<b>TAKPLAN</b>	
BTA	260,0 m <sup>2</sup>
OPA	2590,5 m <sup>2</sup>

Areotyp	Area
BTA	2131,2 m <sup>2</sup>
OPA	459,4 m <sup>2</sup>
	2590,5 m <sup>2</sup>

BYA = 837,4 m<sup>2</sup>

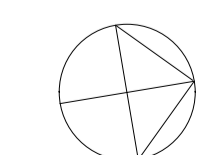

A	BL kompletteringar	2023-07-12	VL
BET	ANDRINGEN AVSER	DATUM	SIGN
<b>BYGGLOVSHANDLING</b>			
<b>ROSENDAL STADSVILLOR</b>			
KVARTER K			
A Erik Giudice Architects		tel. 085-151 40 25	
UPPDRAG NR	RITAD/KONSTR. AV	HANDLAGGARE	
2108 ROS3	VL	VL	
DATUM	ANSVARIG		
2023-04-28	EG		
NYBYGGNATION BOSTÄDER			
BTA - PLAN 3 & TAKPLAN			
SKALA	NUMMER	BET	
A1 1:100	A_49-5_104	A	
A3			